


KEY NOTES



- d1 REMOVE WALK AND CURB AS NEEDED PER SITE PLAN
- d2 REMOVE BILLBOARD
- d3 REMOVE FOUNDATION WALLS TO BELOW NEW EXCAVATIONS, SUB GRADES, ETC.
- d4 REMOVE CLEAN OUT AND PIPING, REMOVE ANY UNDERGROUND STRUCTURES
- d5 REMOVE COVER AND PIPING AS NECESSARY, CAP BELOW SURFACE

- e1 WELL, DO NOT DISTURB
- e2 -
- e3 DRAIN INLET, PROTECT CATCH BASIN.


PP POWER POLE

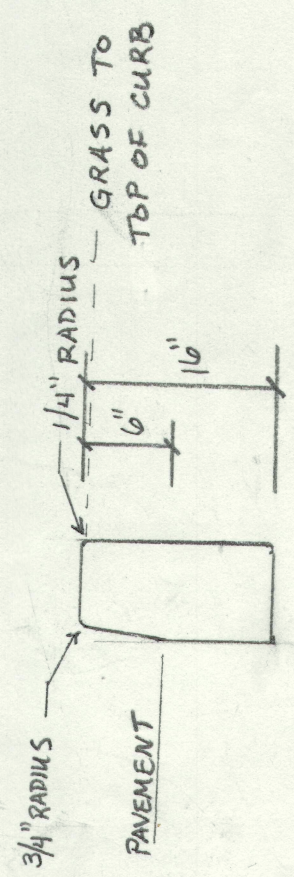


TYPICAL CURB @ GRASS / PAVEMENT

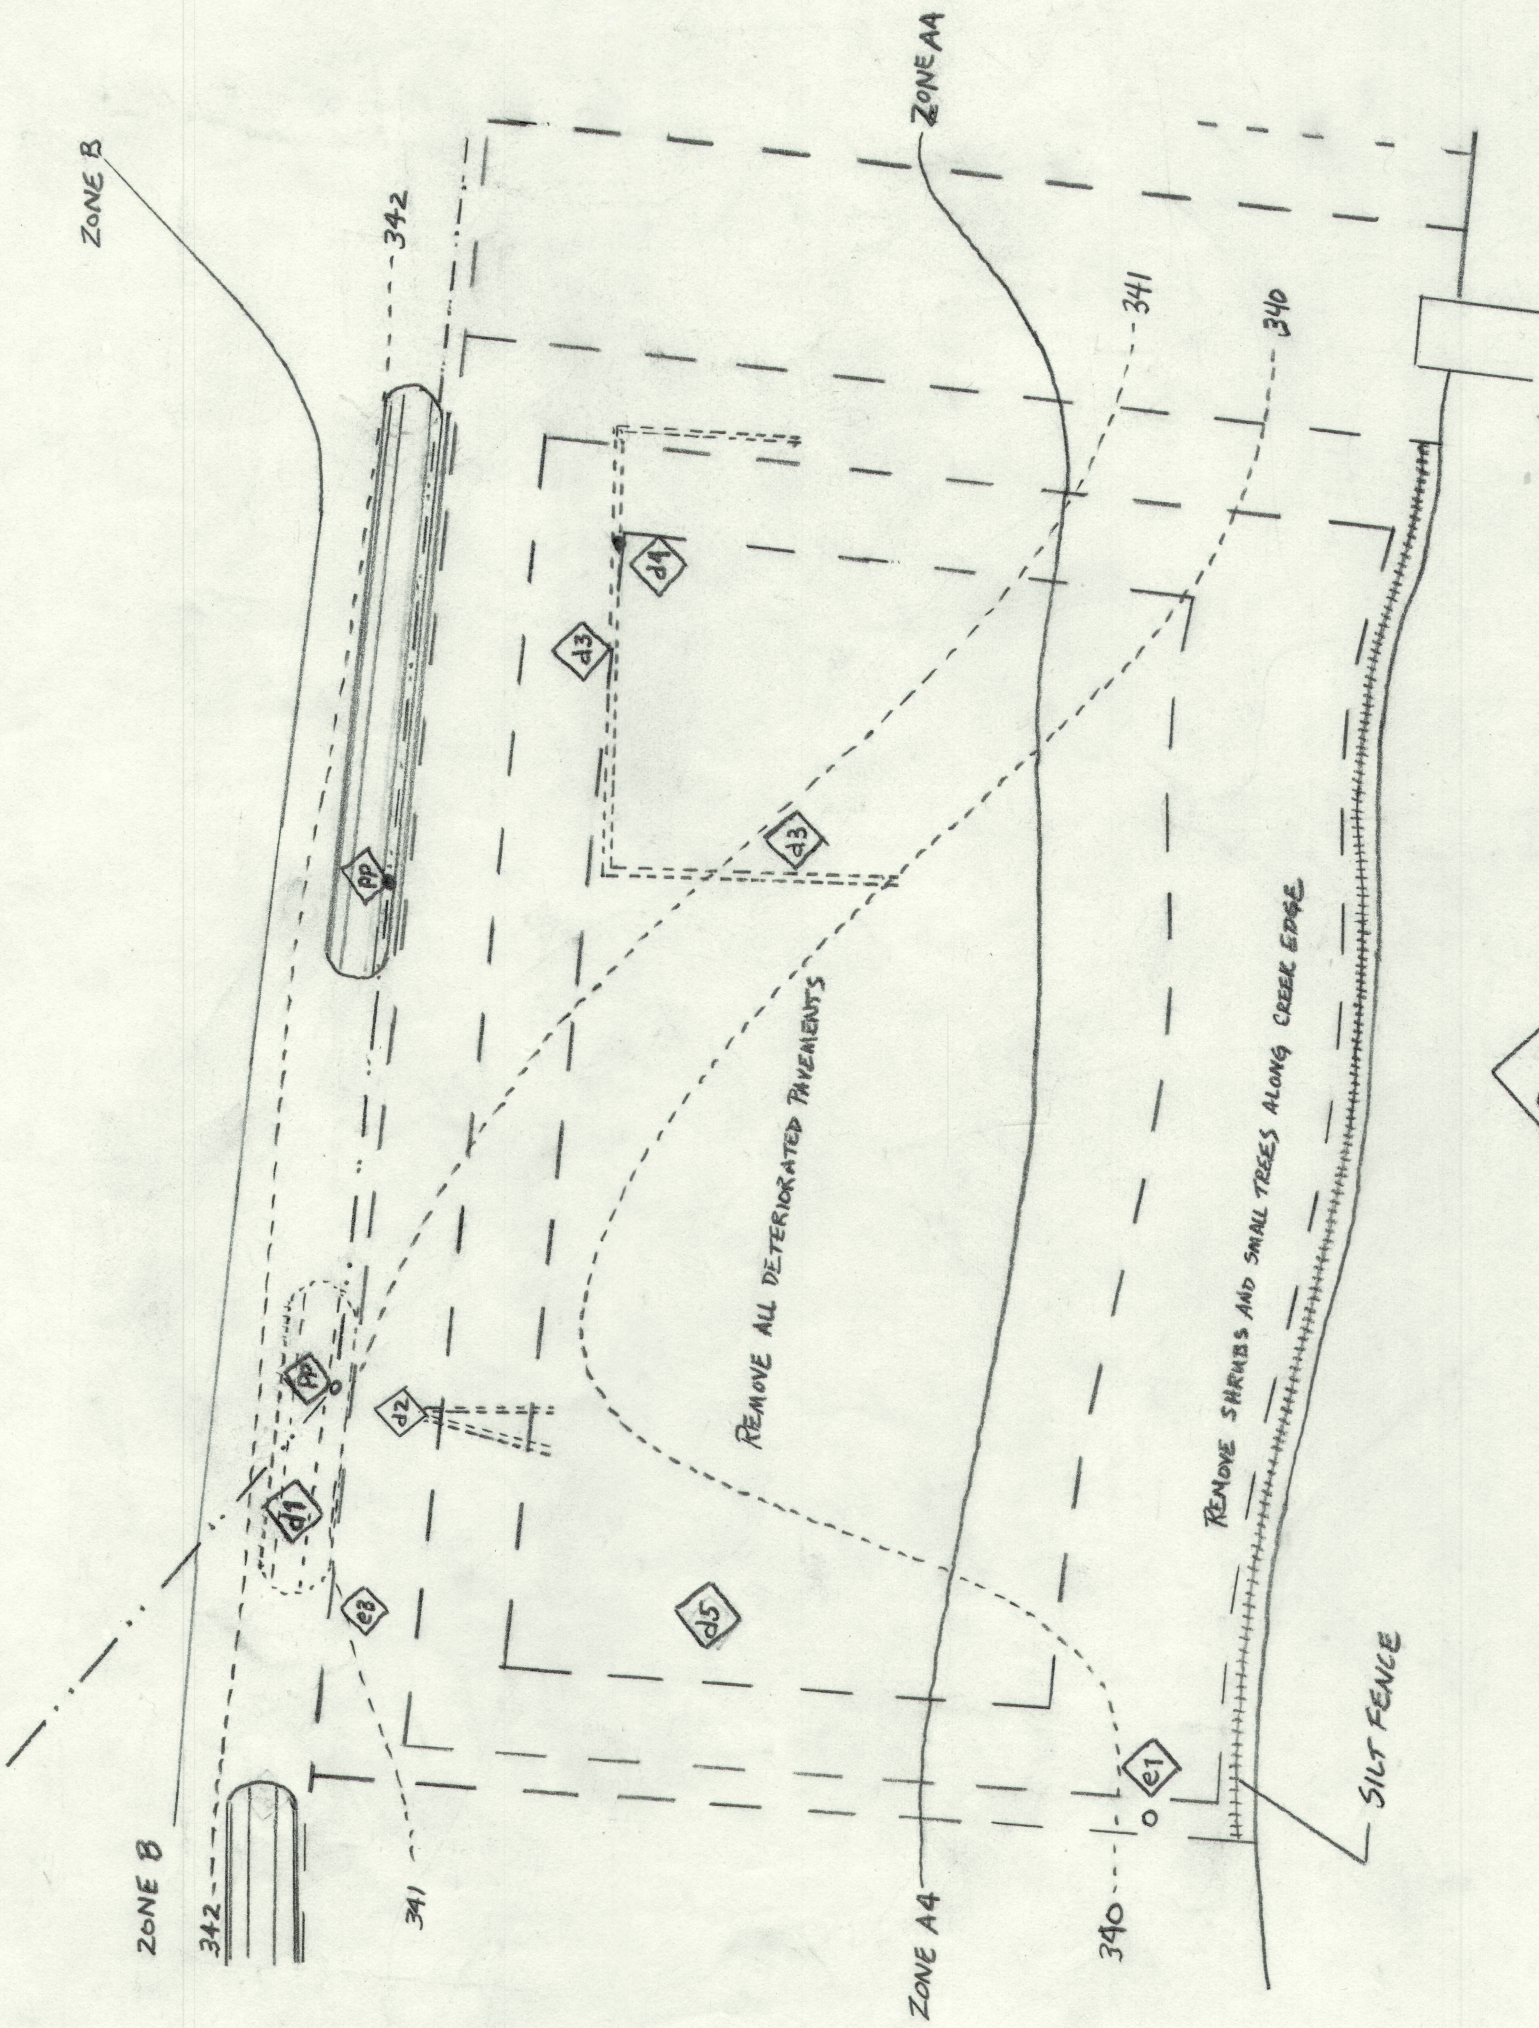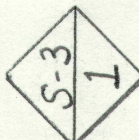


S-2 DEMOLITION PLAN
1/32" = 1'0"

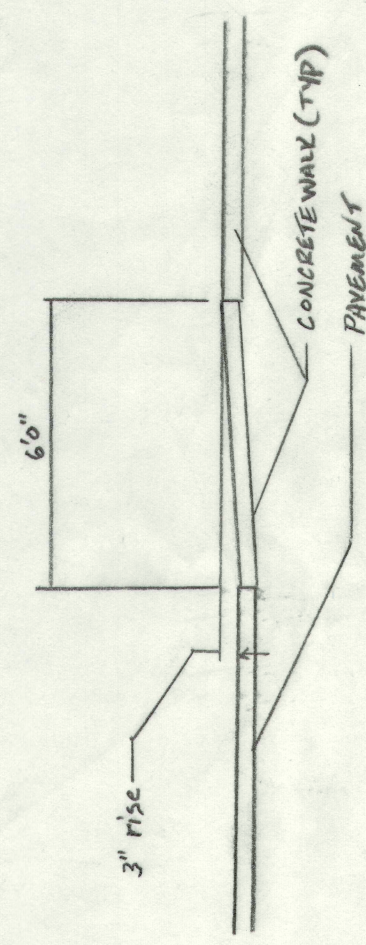

S-3 2 RAMPED WALK DETAIL
1/4" = 1'0"

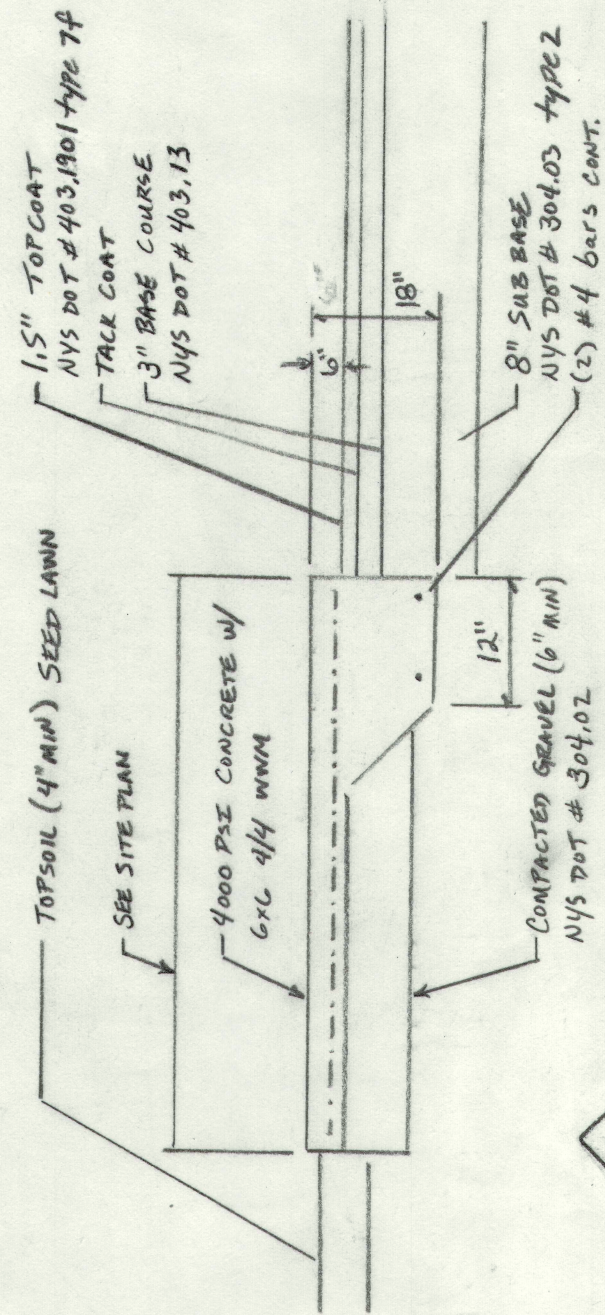

WALK, PAVEMENT, CURB DETAIL
1/2" = 1'0"

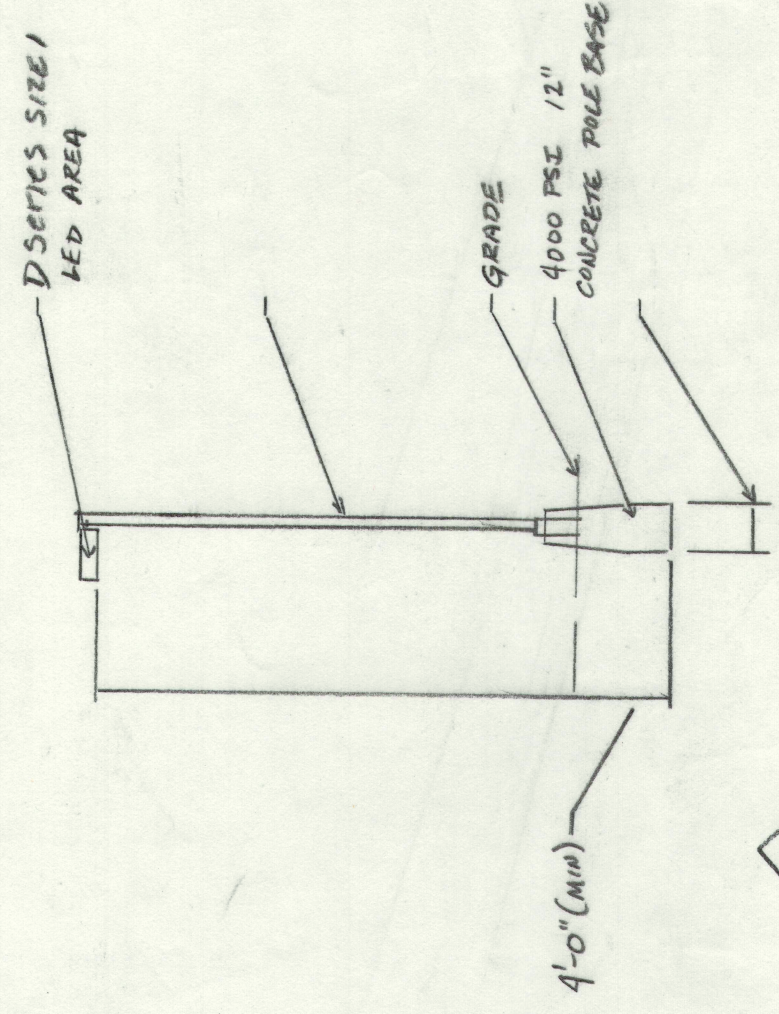

LIGHT AND POLE DETAIL
NO SCALE

DEMOLITION PLAN AND DETAILS

SCALE: VARIOUS	APPROVED BY:	DRAWN BY: CBR/ID
DATE:		REVISED:
128 & 130 MAIN AVE., WYANTSILL, NY 12198		
128-130 MAIN STREAM LLC		
DRAWING NUMBER S-3		