



# MAP REFERENCE NOTE:

1. SEE "SURVEY & MAP OF PARCEL OF LAND, CONTAINING .9 ACRES± WHICH IS SITUATED IN THE TOWN OF NORTH GREENBUSH, NEW YORK, SHOWING LOCATION OF HOUSE, UNDER CONSTRUCTION; THEREON, 11" LAST REVISED OCT. 23, 1964, BY KING & DANKIN ENGINEERING & SURVEYING, AND ON FILE IN THE R.C.C.D. IN DRAWER #60 AS MAP #9.
2. SEE "BOUNDARY LINE ADJUSTMENT SURVEY BETWEEN LANDS N/F OF TODD A. GRIMM & MONIQUE A. GRIMM & LANDS N/F OF JAMIEL MOHAMED SNYDERS LAKE ROAD, DATED JULY 27, 2016, BY BRIAN A. HOLBRITTER, PLS, AND ON FILE IN THE R.C.C.D. IN DRAWER 2016 AS MAP #110.

3. SEE "SUBDIVISION PLAT OF LAKE MEADOWS", DATED MARCH 1, 1990, BY C.R. MORROW, PLS, AND ON FILE IN THE R.C.C.D. IN DRAWER 1993 AS MAP #57.
4. SEE "MAP OF LANDS TO BE CONVEYED TO MARSE MOHAMED WHINNEY", DATED FEB. 4, 2002, BY RICHARD DANKIN, PLS, A COPY OF WHICH IS ON FILE AT THIS SURVEY OFFICE.

## LEGEND:

- C.I.R.S. CAPPED IRON ROD SET
- C.I.R.F. CAPPED IRON ROD FOUND
- I.A.F. IRON ROD FOUND
- WOOD RAIL FENCE
- WIRE FENCE
- P.P. POWER POLE
- OVERHEAD WIRES
- PUT BUILDING - NO FOUNDATION

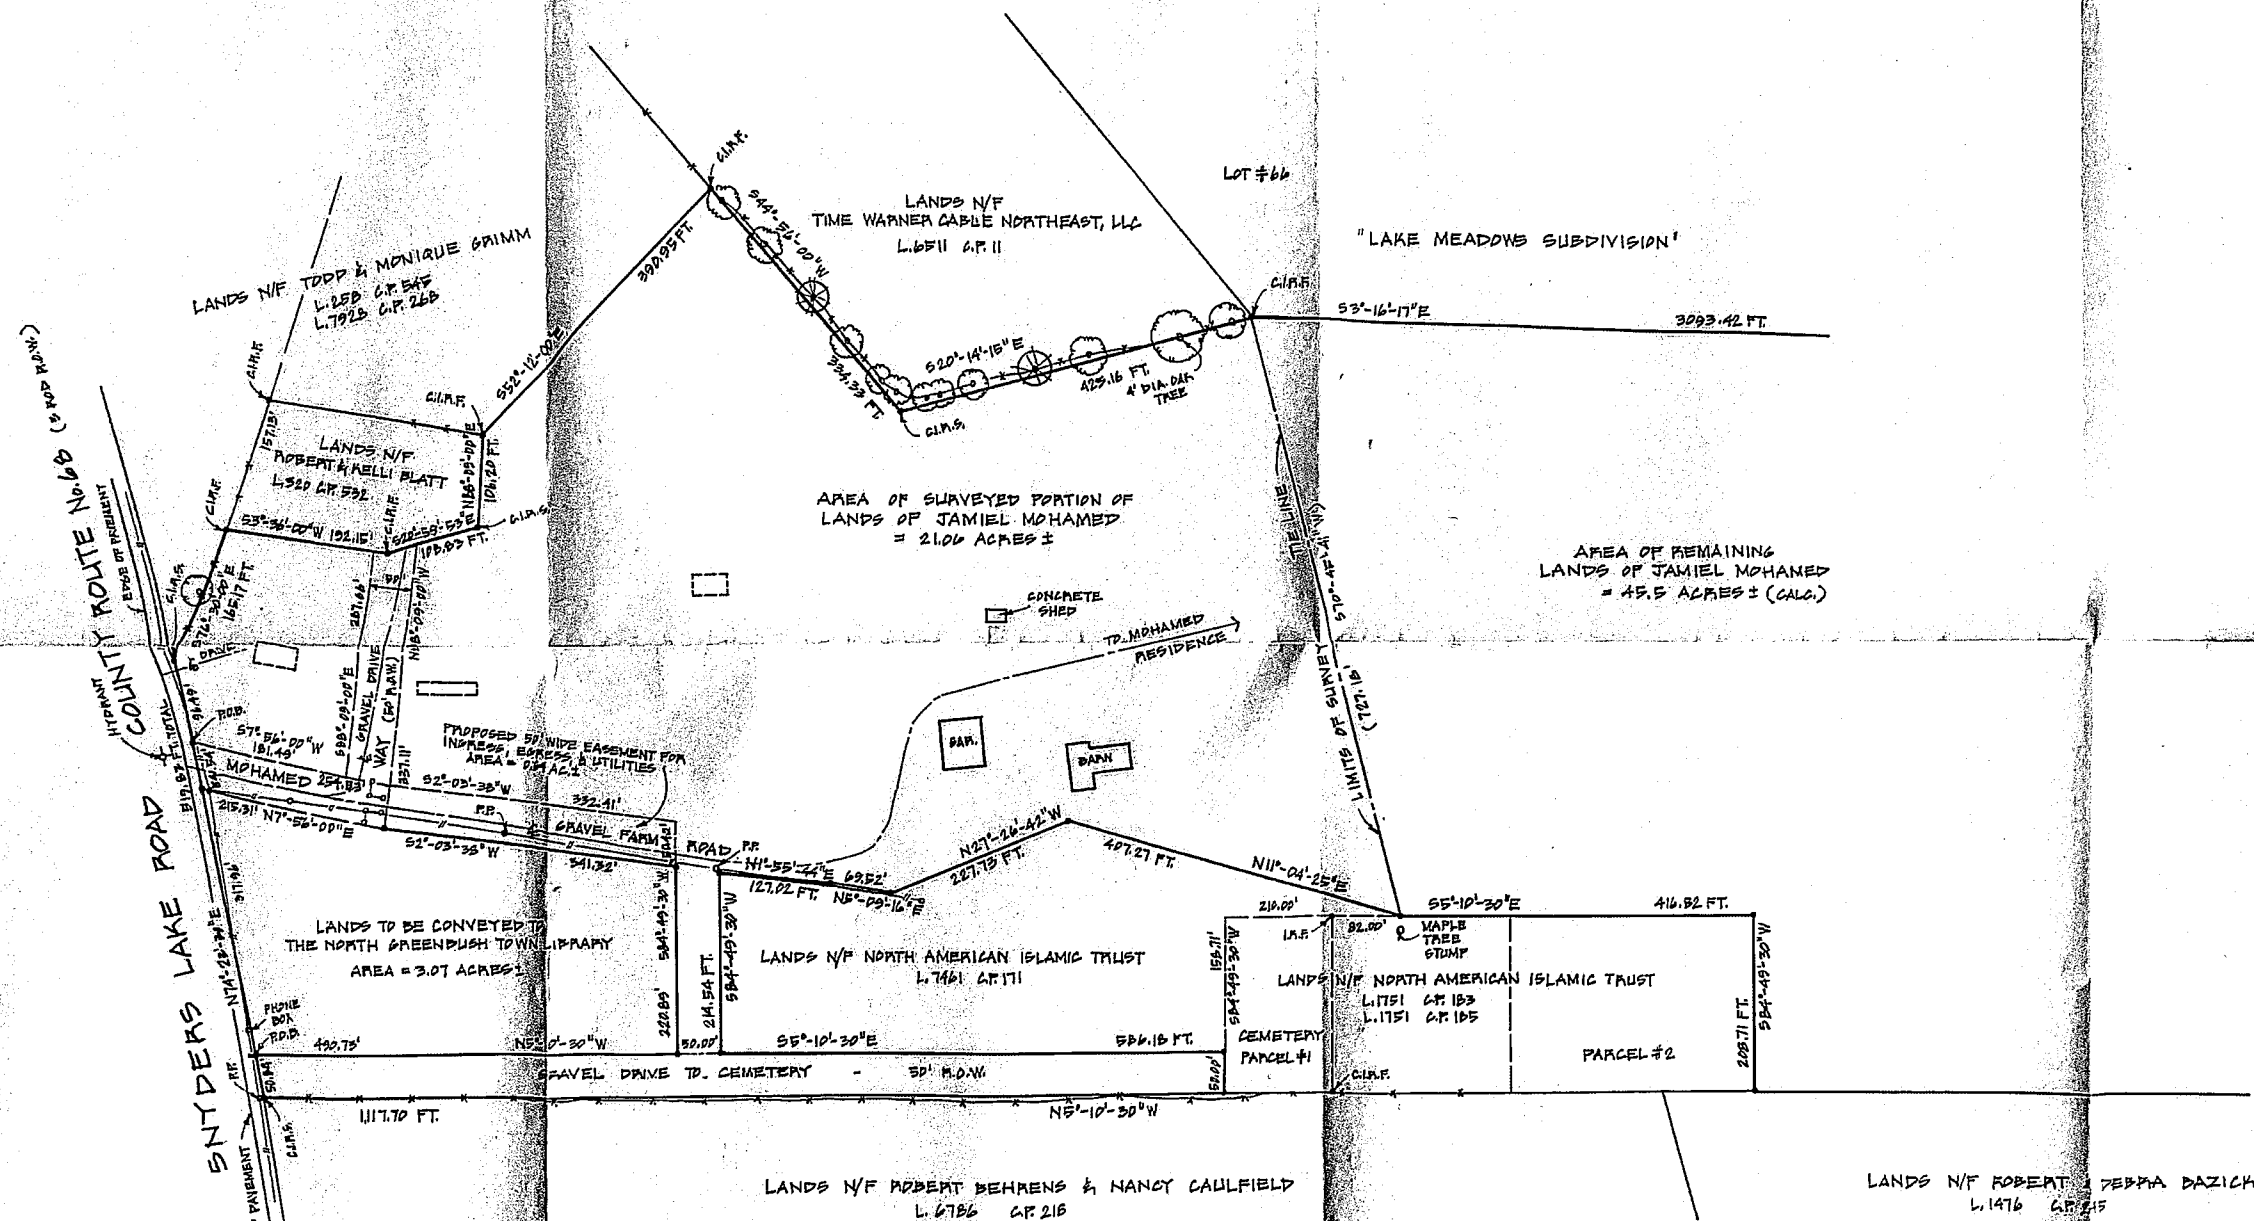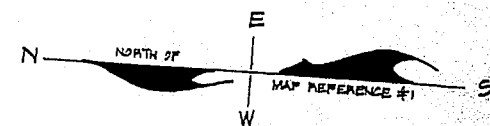

## NOTES:

1. NO SEARCH OF THE PUBLIC RECORDS WAS MADE BY THE SURVEY OFFICE FOR EASEMENTS OR AGREEMENTS THAT MAY AFFECT THE SURVEYED PARCEL.
2. SUBJECT TO ANY SUBSURFACE CONDITIONS THAT MAY EXIST.
3. DEED OF RECORD: LIBER 7751 C.R. 222
4. NO TITLE REPORT FURNISHED. SURVEY IS SUBJECT TO ANY STATEMENT OF FACT AN UP TO DATE TITLE REPORT OR ABSTRACT OF TITLE WOULD DISCLOSE.

|                                                                                  |                                                                             |                                           |
|----------------------------------------------------------------------------------|-----------------------------------------------------------------------------|-------------------------------------------|
| DANKIN LAND SURVEYING, LLC<br>P.O. BOX 72<br>TROY, NY 12181<br>TEL: 518-279-9002 | SURVEY MAP OF NORTHERLY PART OF LANDS OF JAMIEL MOHAMED - SNYDERS LAKE ROAD |                                           |
| REVISIONS:<br>LIBRARY PARCEL ADDED 8/16/24                                       | TOWN OF NORTH GREENBUSH<br>SCALE: 1" = 100'                                 | PENNSALEM CO., NY<br>DATE: APRIL 30, 2024 |
|                                                                                  | FIELD: RJP, CJD                                                             | FILE: 66/JAMIELSV                         |
|                                                                                  | OFFICE: MND                                                                 | CAD: MND SHEET 1 OF 1                     |